


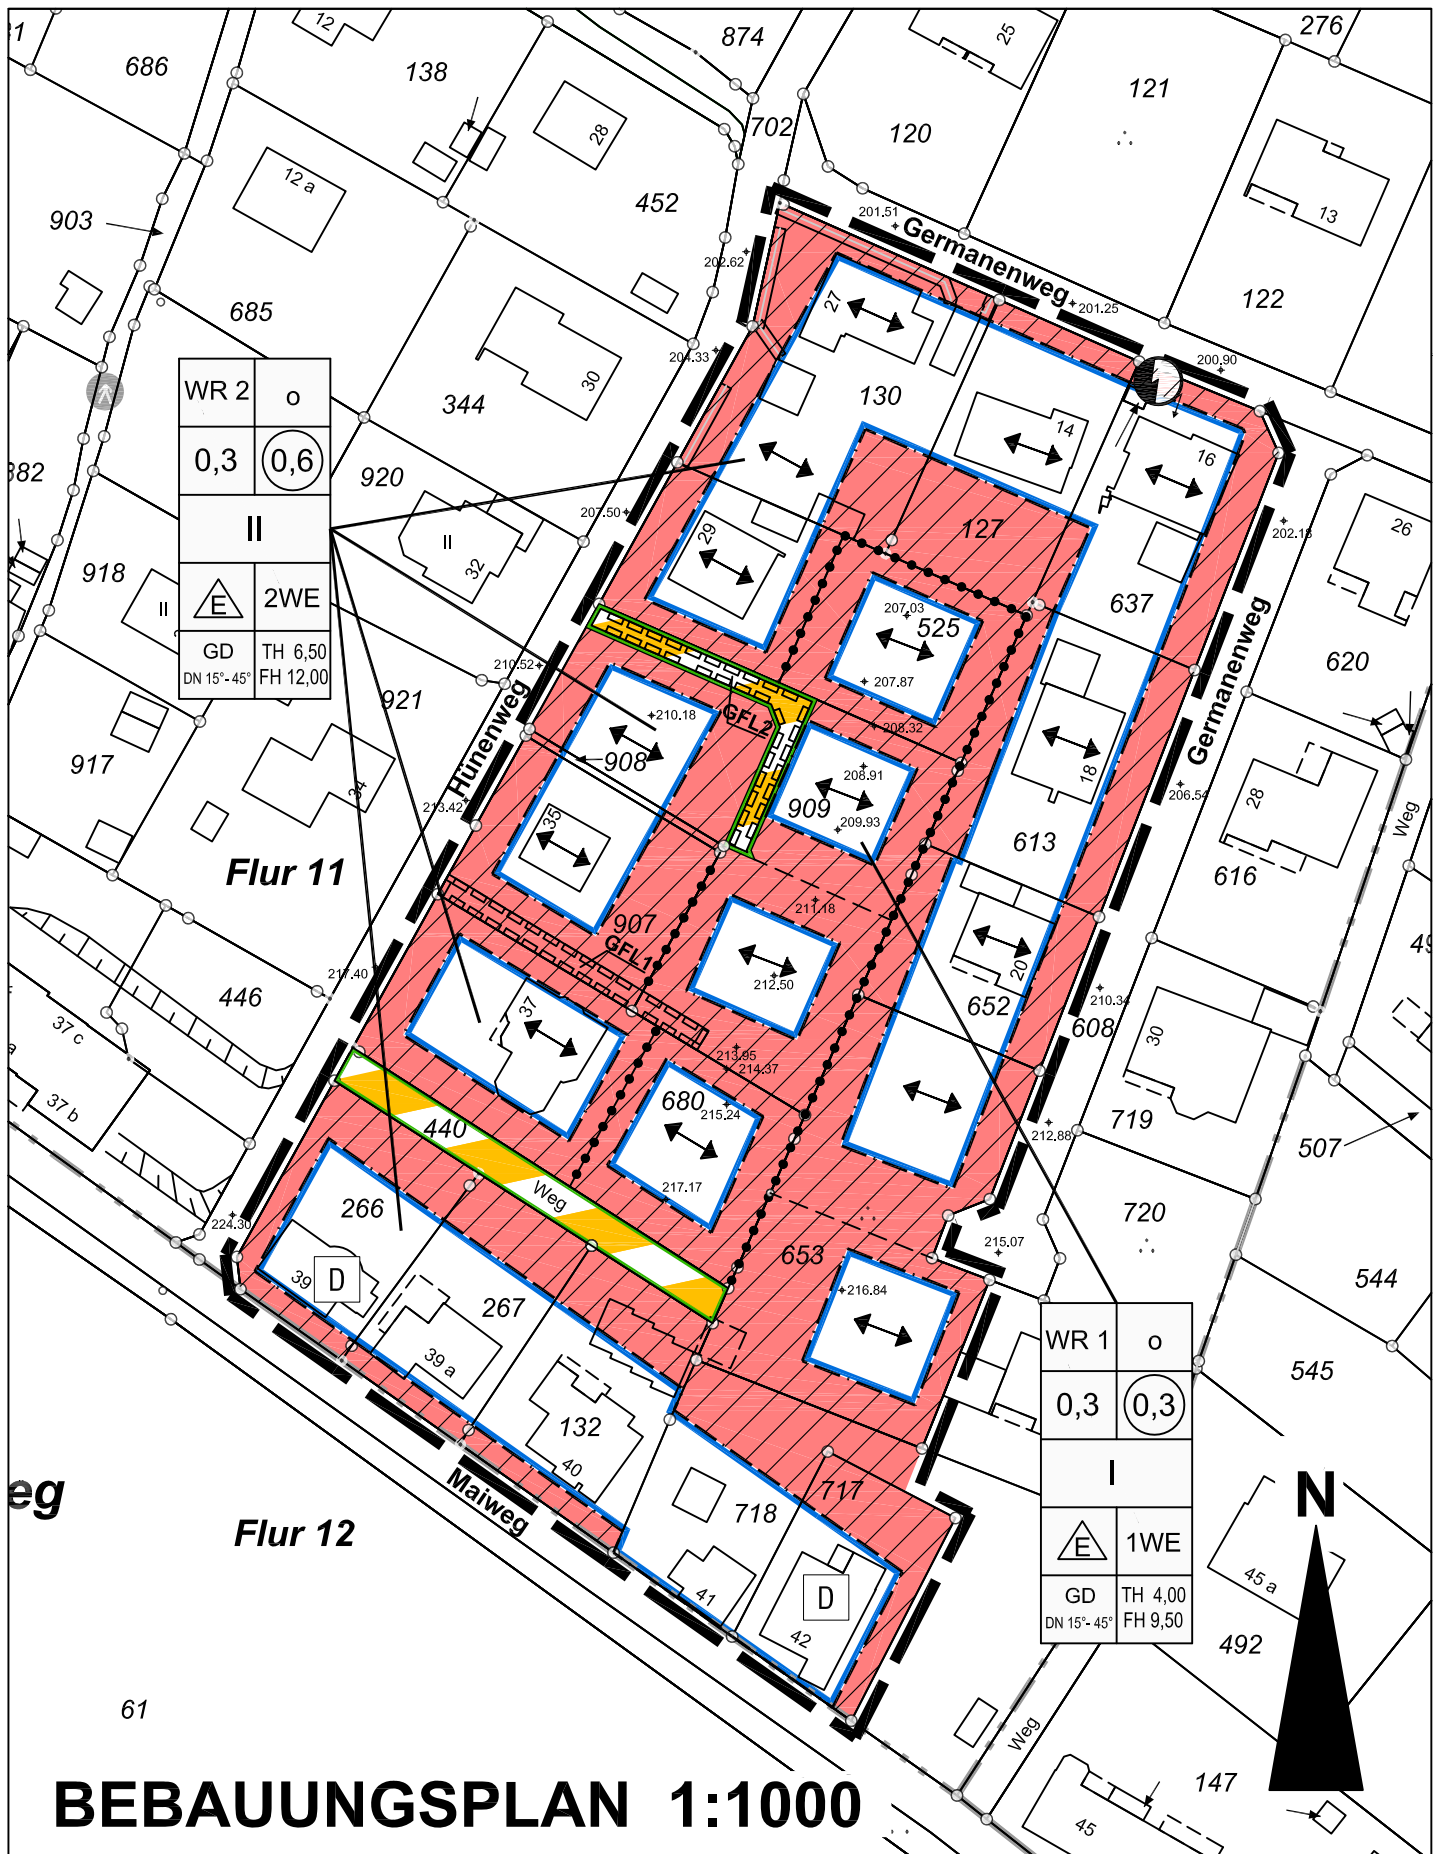


WR 2	o
0,3	0,6
II	
	2WE
GD DN 15°-45°	TH 6,50 FH 12,00

Flur 11

WR 1	o
0,3	0,3
I	
	1WE
GD DN 15°-45°	TH 4,00 FH 9,50

Flur 12

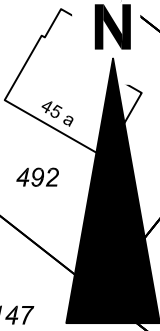

BEBAUUNGSPLAN 1:1000