


# Bebauungsplan 01-86A "Temde West"

M 1 : 2 000

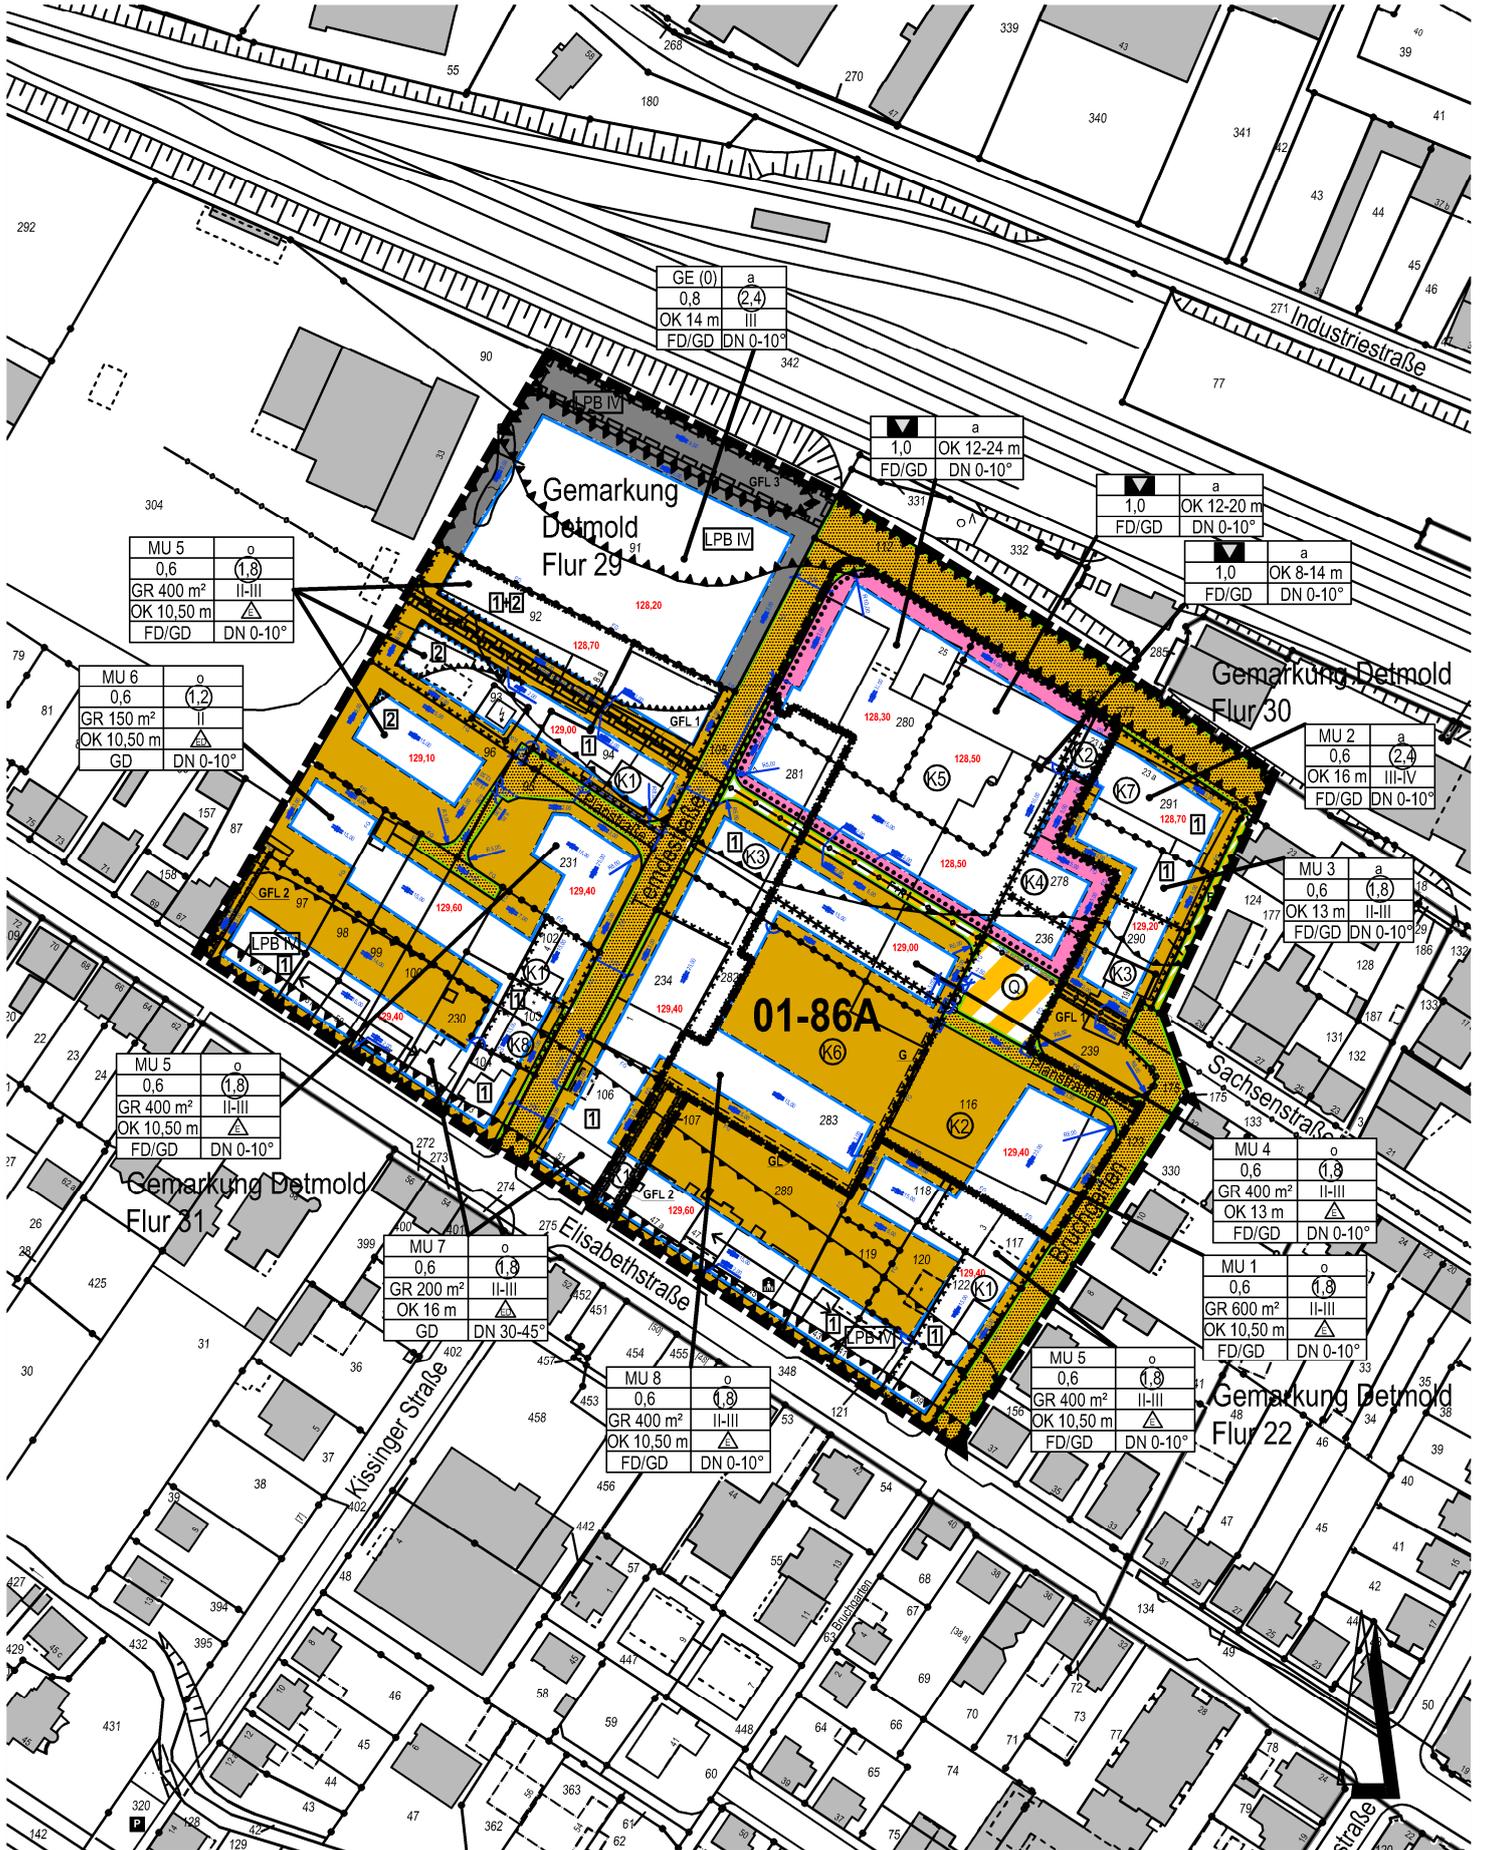

MU 5	o	(1,8)
GR 400 m <sup>2</sup>	II-III	
OK 10,50 m		
FD/GD	DN 0-10°	

MU 6	o	(1,2)
GR 150 m <sup>2</sup>	II	
OK 10,50 m		
GD	DN 0-10°	

MU 5	o	(1,8)
GR 400 m <sup>2</sup>	II-III	
OK 10,50 m		
FD/GD	DN 0-10°	

MU 7	o	(1,8)
GR 200 m <sup>2</sup>	II-III	
OK 16 m		
GD	DN 30-45°	

MU 8	o	(1,8)
GR 400 m <sup>2</sup>	II-III	
OK 10,50 m		
FD/GD	DN 0-10°	

MU 5	o	(1,8)
GR 400 m <sup>2</sup>	II-III	
OK 10,50 m		
FD/GD	DN 0-10°	

MU 1	o	(1,8)
GR 600 m <sup>2</sup>	II-III	
OK 10,50 m		
FD/GD	DN 0-10°	

GE (0)	a	(2,4)
0,8		
OK 14 m	III	
FD/GD	DN 0-10°	

1,0	a	OK 12-24 m
FD/GD	DN 0-10°	

1,0	a	OK 12-20 m
FD/GD	DN 0-10°	

1,0	a	OK 8-14 m
FD/GD	DN 0-10°	

MU 2	a	(2,4)
0,6		
OK 16 m	III-IV	
FD/GD	DN 0-10°	

MU 3	a	(1,8)
0,6		
OK 13 m	II-III	
FD/GD	DN 0-10°	

MU 4	o	(1,8)
GR 400 m <sup>2</sup>	II-III	
OK 13 m		
FD/GD	DN 0-10°	



Grenze des räumlichen Geltungsbereiches des Bebauungsplanes

